

NOTES:

TITLE:

**2" x 6" WALL SECTION
WINDOW INSTALLATION DETAILS**

CLIENT:

POLYTECH PRODUCTS LTD.

PROJECT:

41 WILLIAMS AVENUE
DARTMOUTH, NOVA SCOTIA

DATE:

JUNE 2009

PROJECT #:

09 - 1250

SCALE:

1:2

DRAWN BY:


DC

CHECKED BY:


JF

FIGURE #:

2

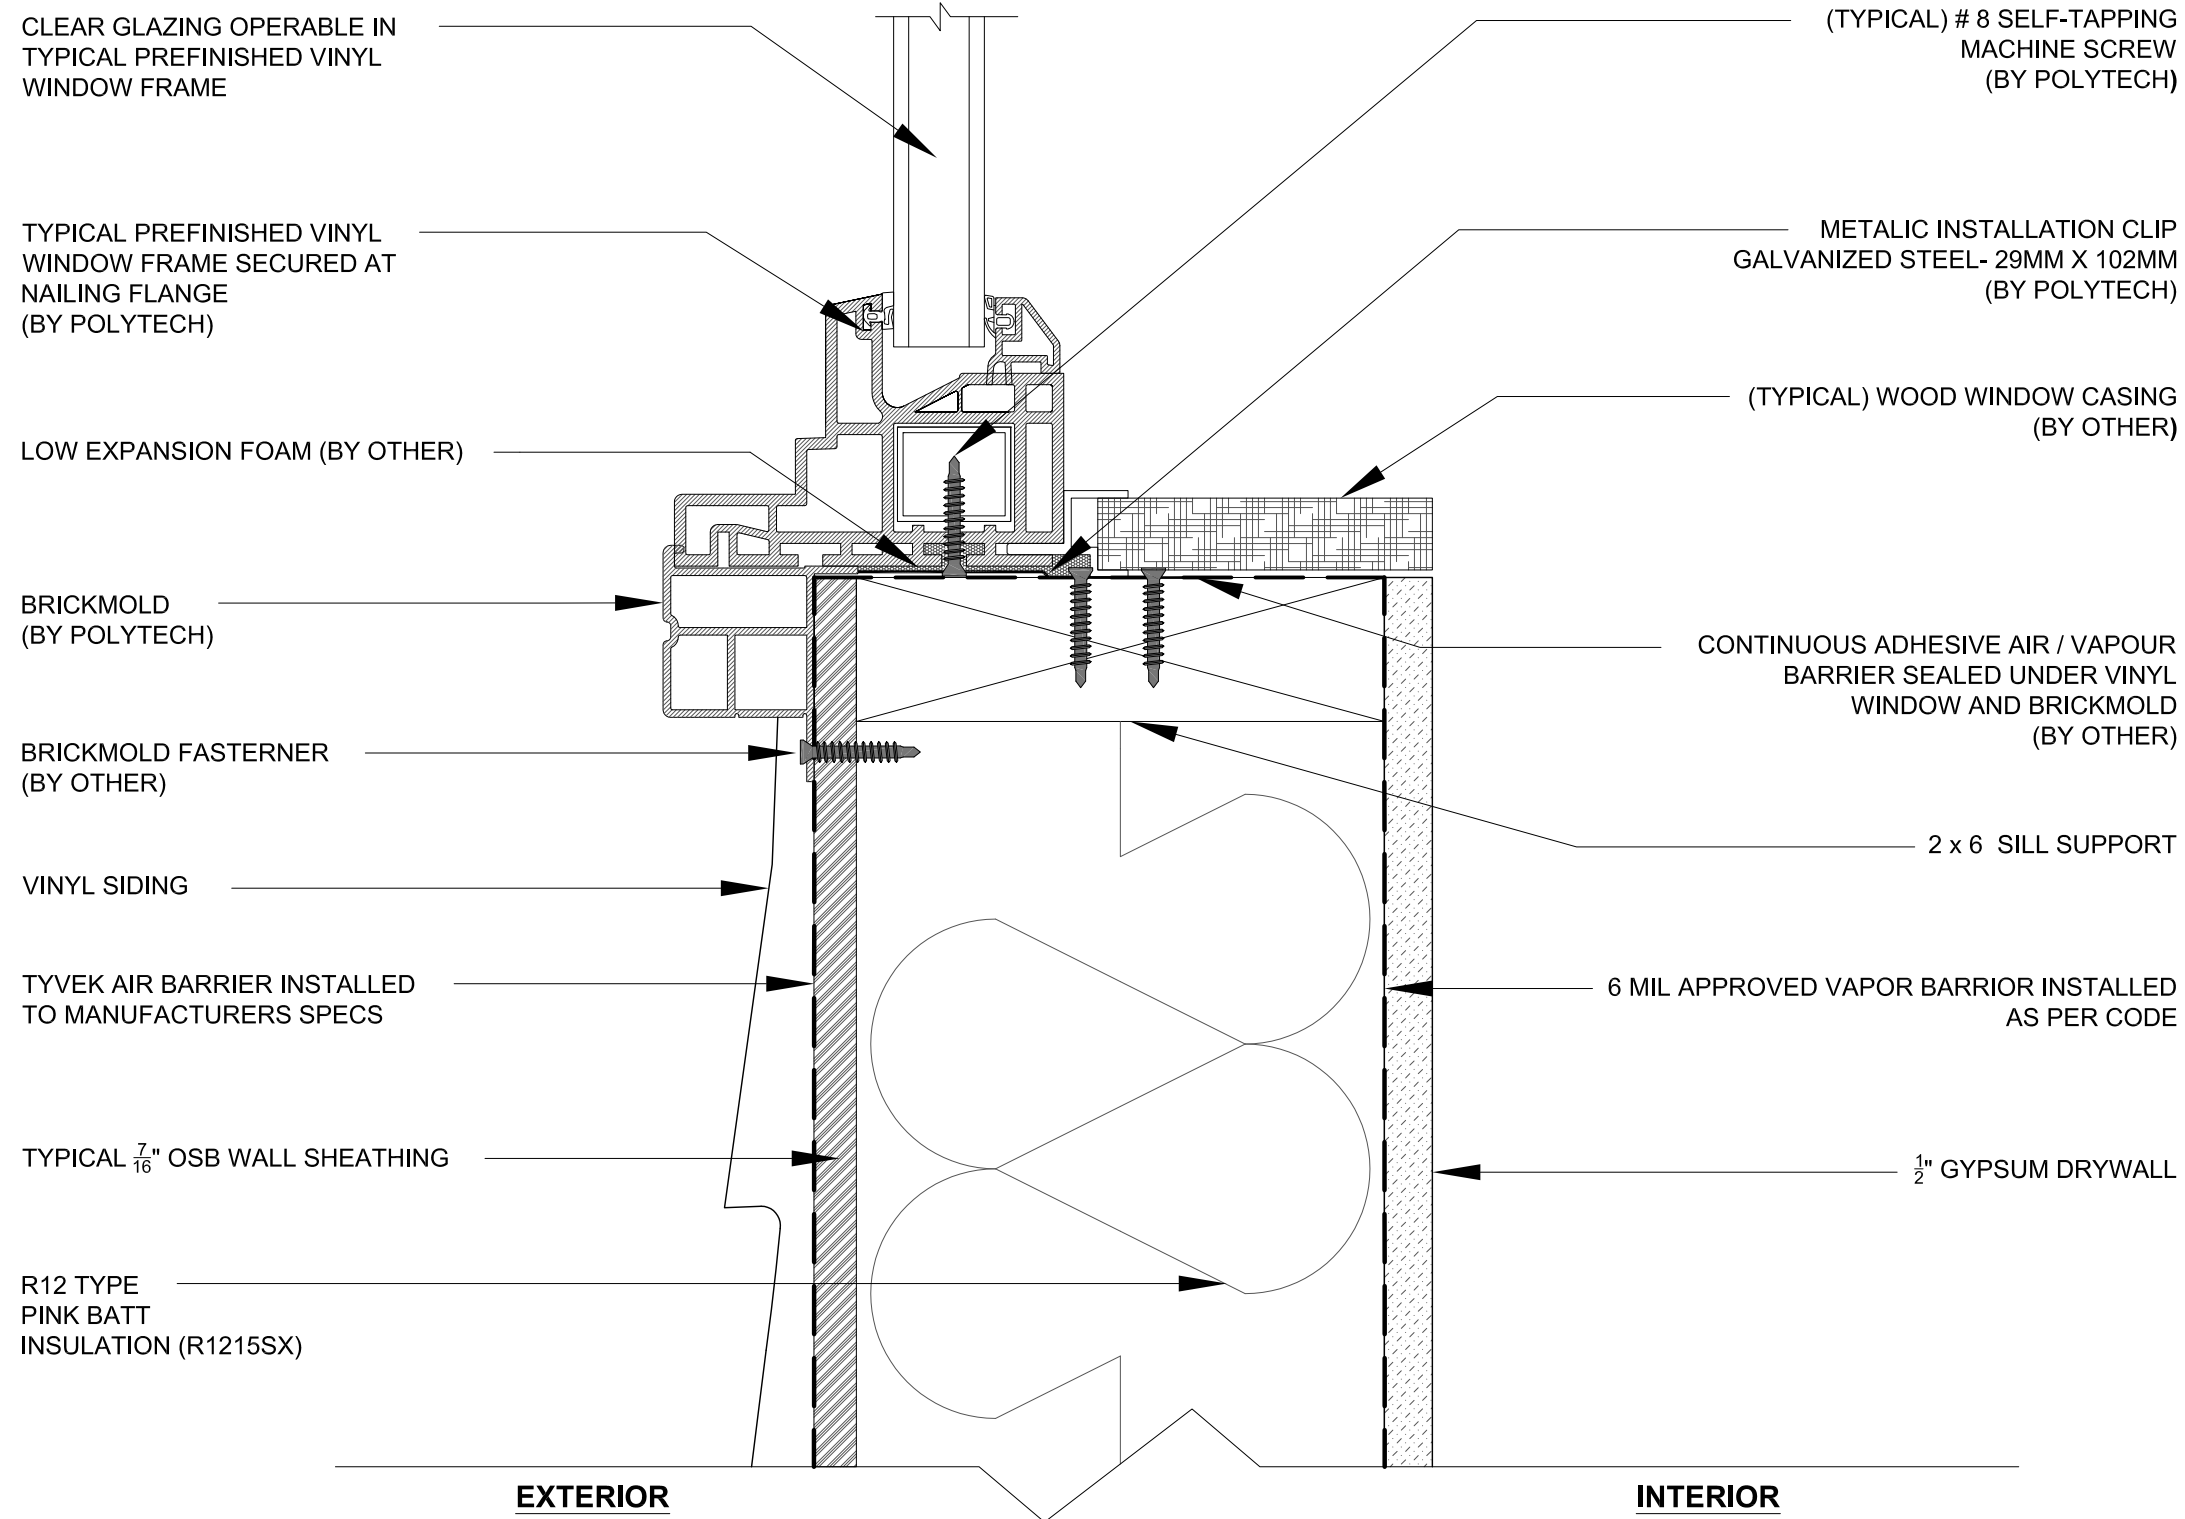

2X6 WALL - SECTION VIEW

 

SCALE